



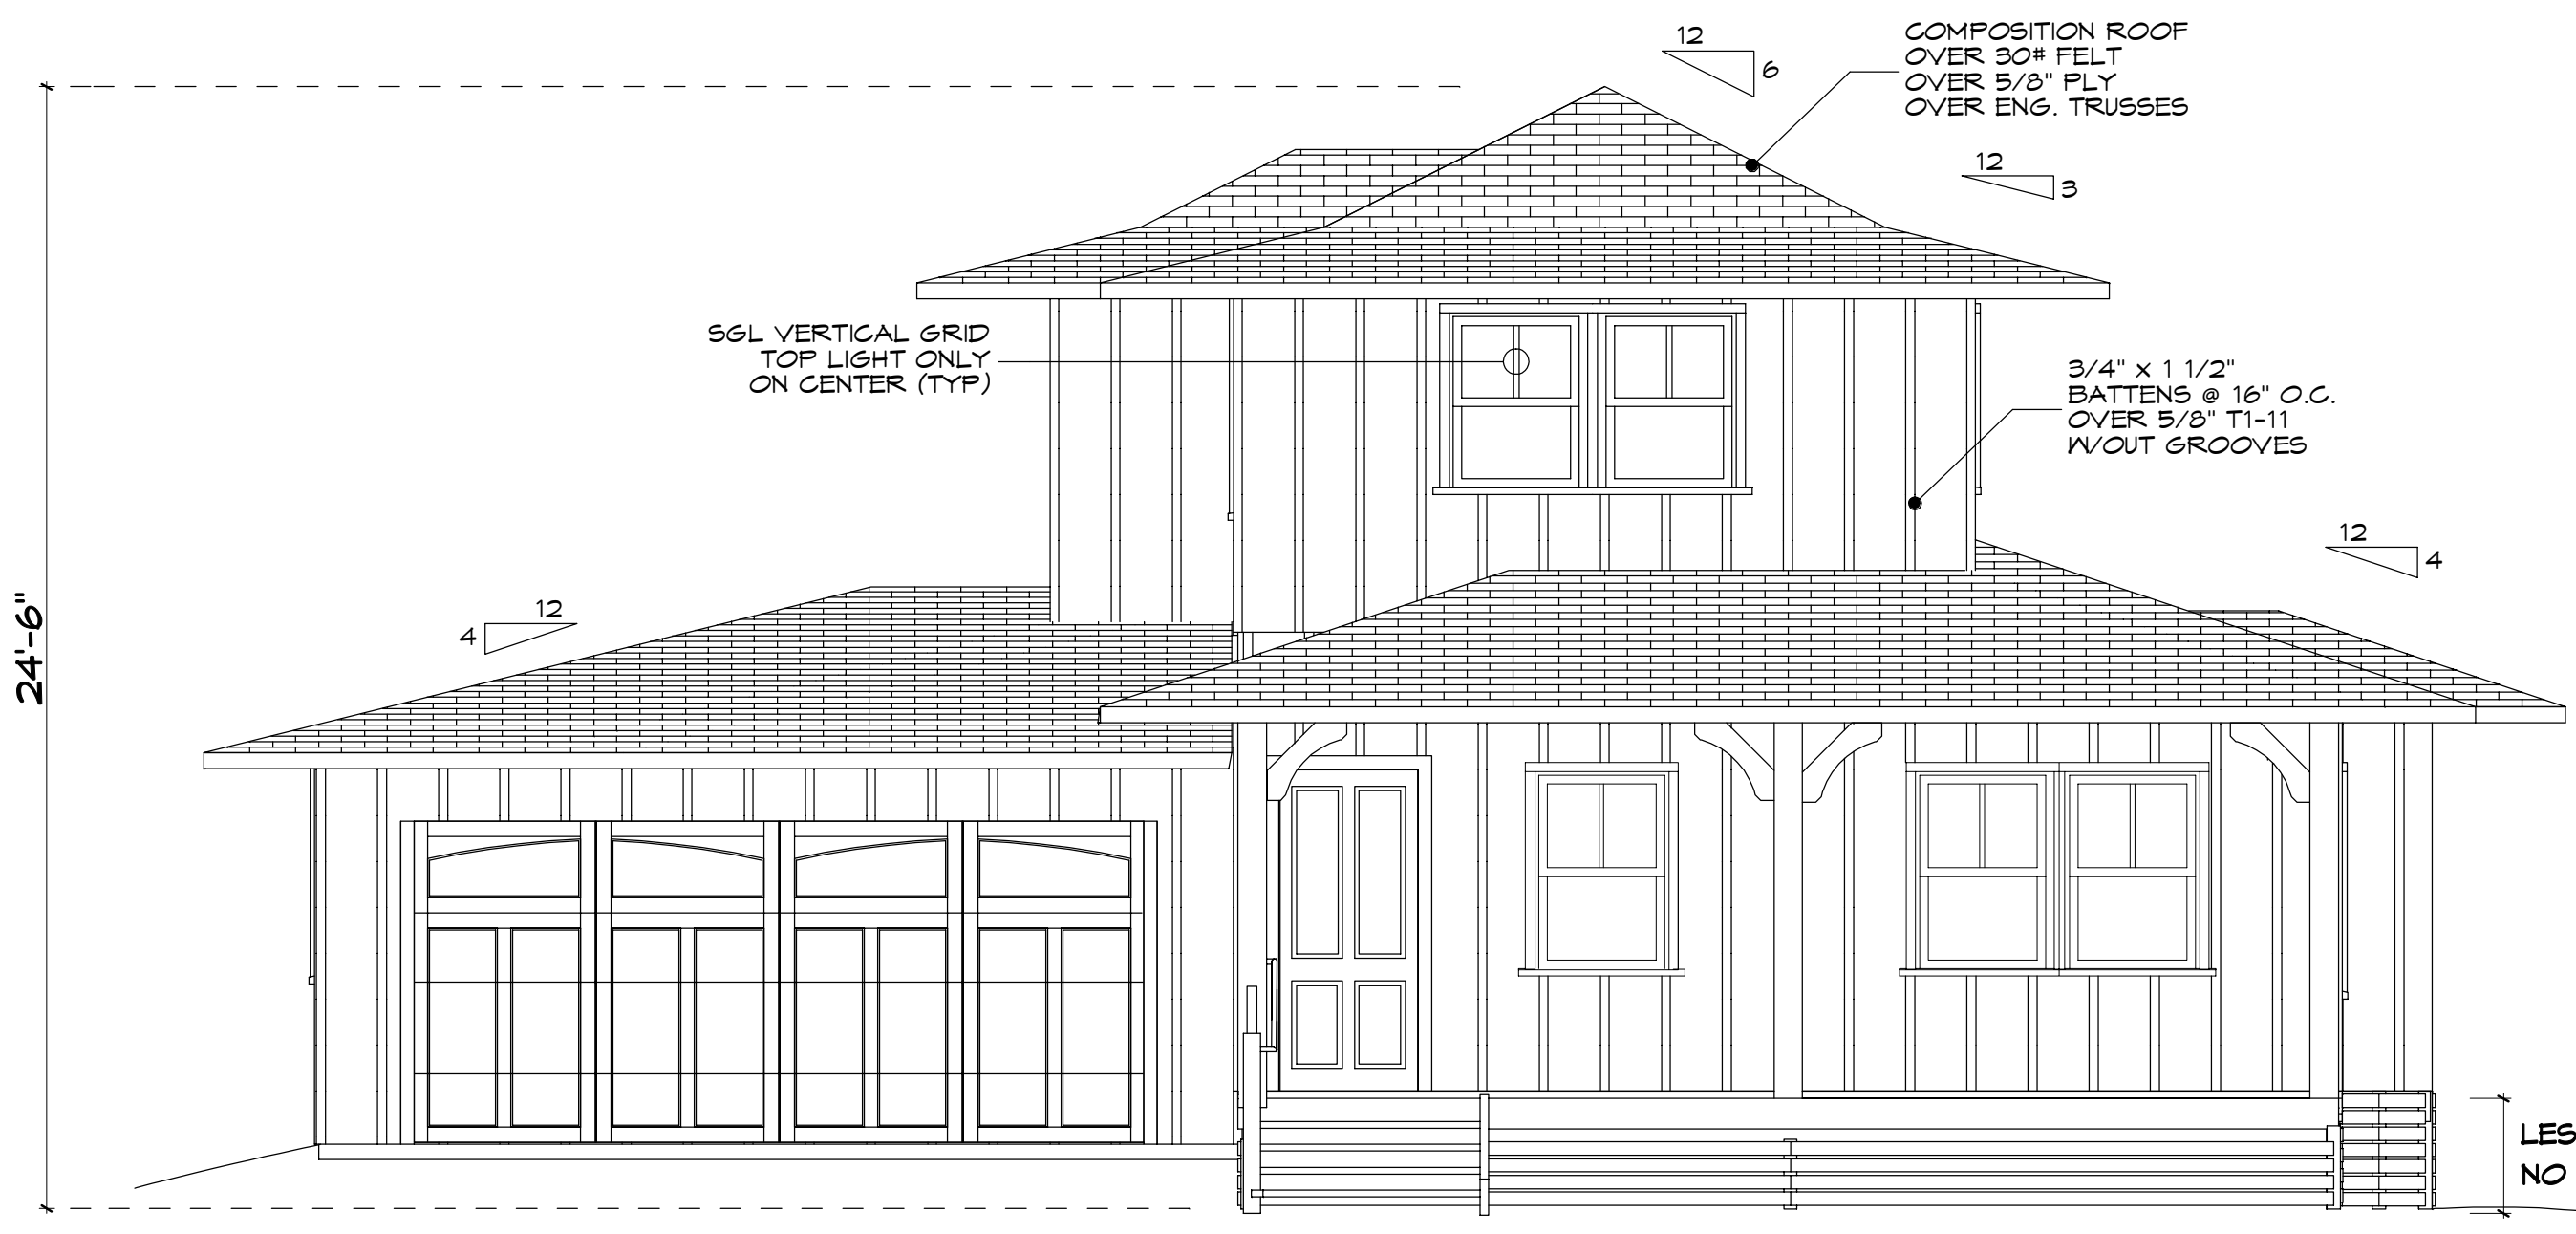

1 SOUTH ELEVATION
A-3 SCALE: 1/4" = 1'-0"

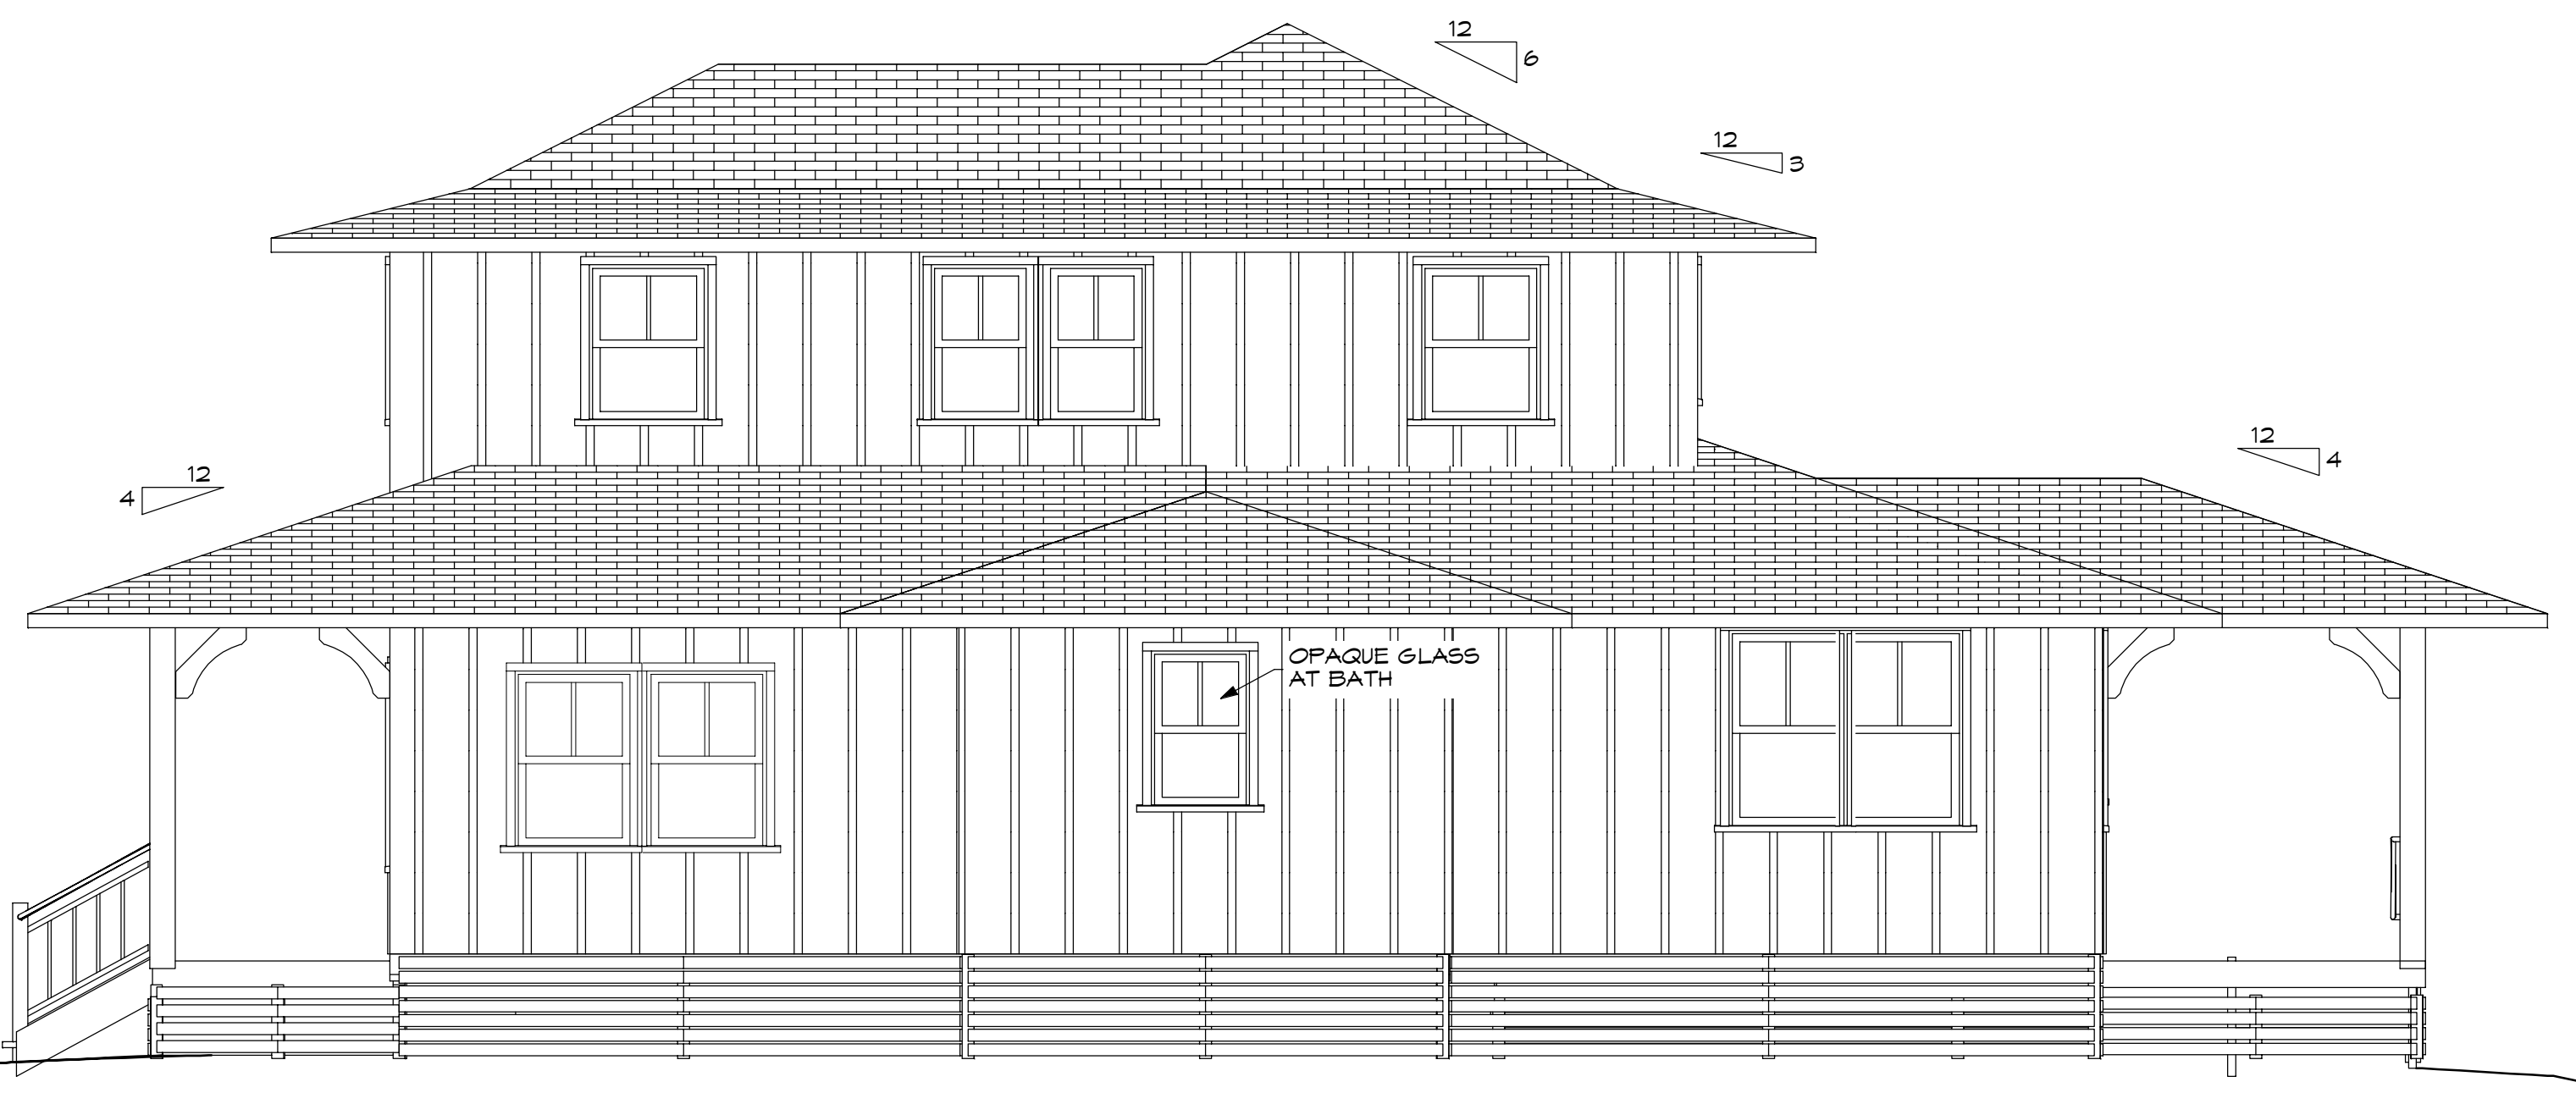

2 EAST ELEVATION
A-3 SCALE: 1/4" = 1'-0"



3 NORTH ELEVATION
A-3 SCALE: 1/4" = 1'-0"



4 WEST ELEVATION
A-3 SCALE: 1/4" = 1'-0"

JOHNSTON • CASSEL DESIGN STUDIO
71 BALDWIN AVE., B-6
P.O. BOX 790731 PAIA, MAUI, HI 96779
(808) 579-9778 PHONE (808) 579-9778 FAX
info@johnstonscassel.com

NICHOLAS T. WARDER
REGISTERED PROFESSIONAL ARCHITECT
No. AB-6539
HAWAII, U.S.A.
THIS WORK WAS PREPARED BY ME OR UNDER MY SUPERVISION AND I AM A QUALIFIED TRAVELER OF THE STATE OF HAWAII. I WILL BE UNDER MY OBSERVATION WHEN REQUIRED BY HAWAII LAW. LICENSE EXPIRES 04/30/07

WAIOLANI PIKAKE
"THE PIKAKE"
WAIKAPU, HAWAII
TMK: (2) 3-5-04: 92

ELEVATIONS

Date: 6/20/2006
Scale: as noted
Drawn By: dj
Job:
Sheet Number: A-3
Total sheet count: