


1
A-2 SECOND FLOOR PLAN
SCALE: 1/4" = 1'-0"

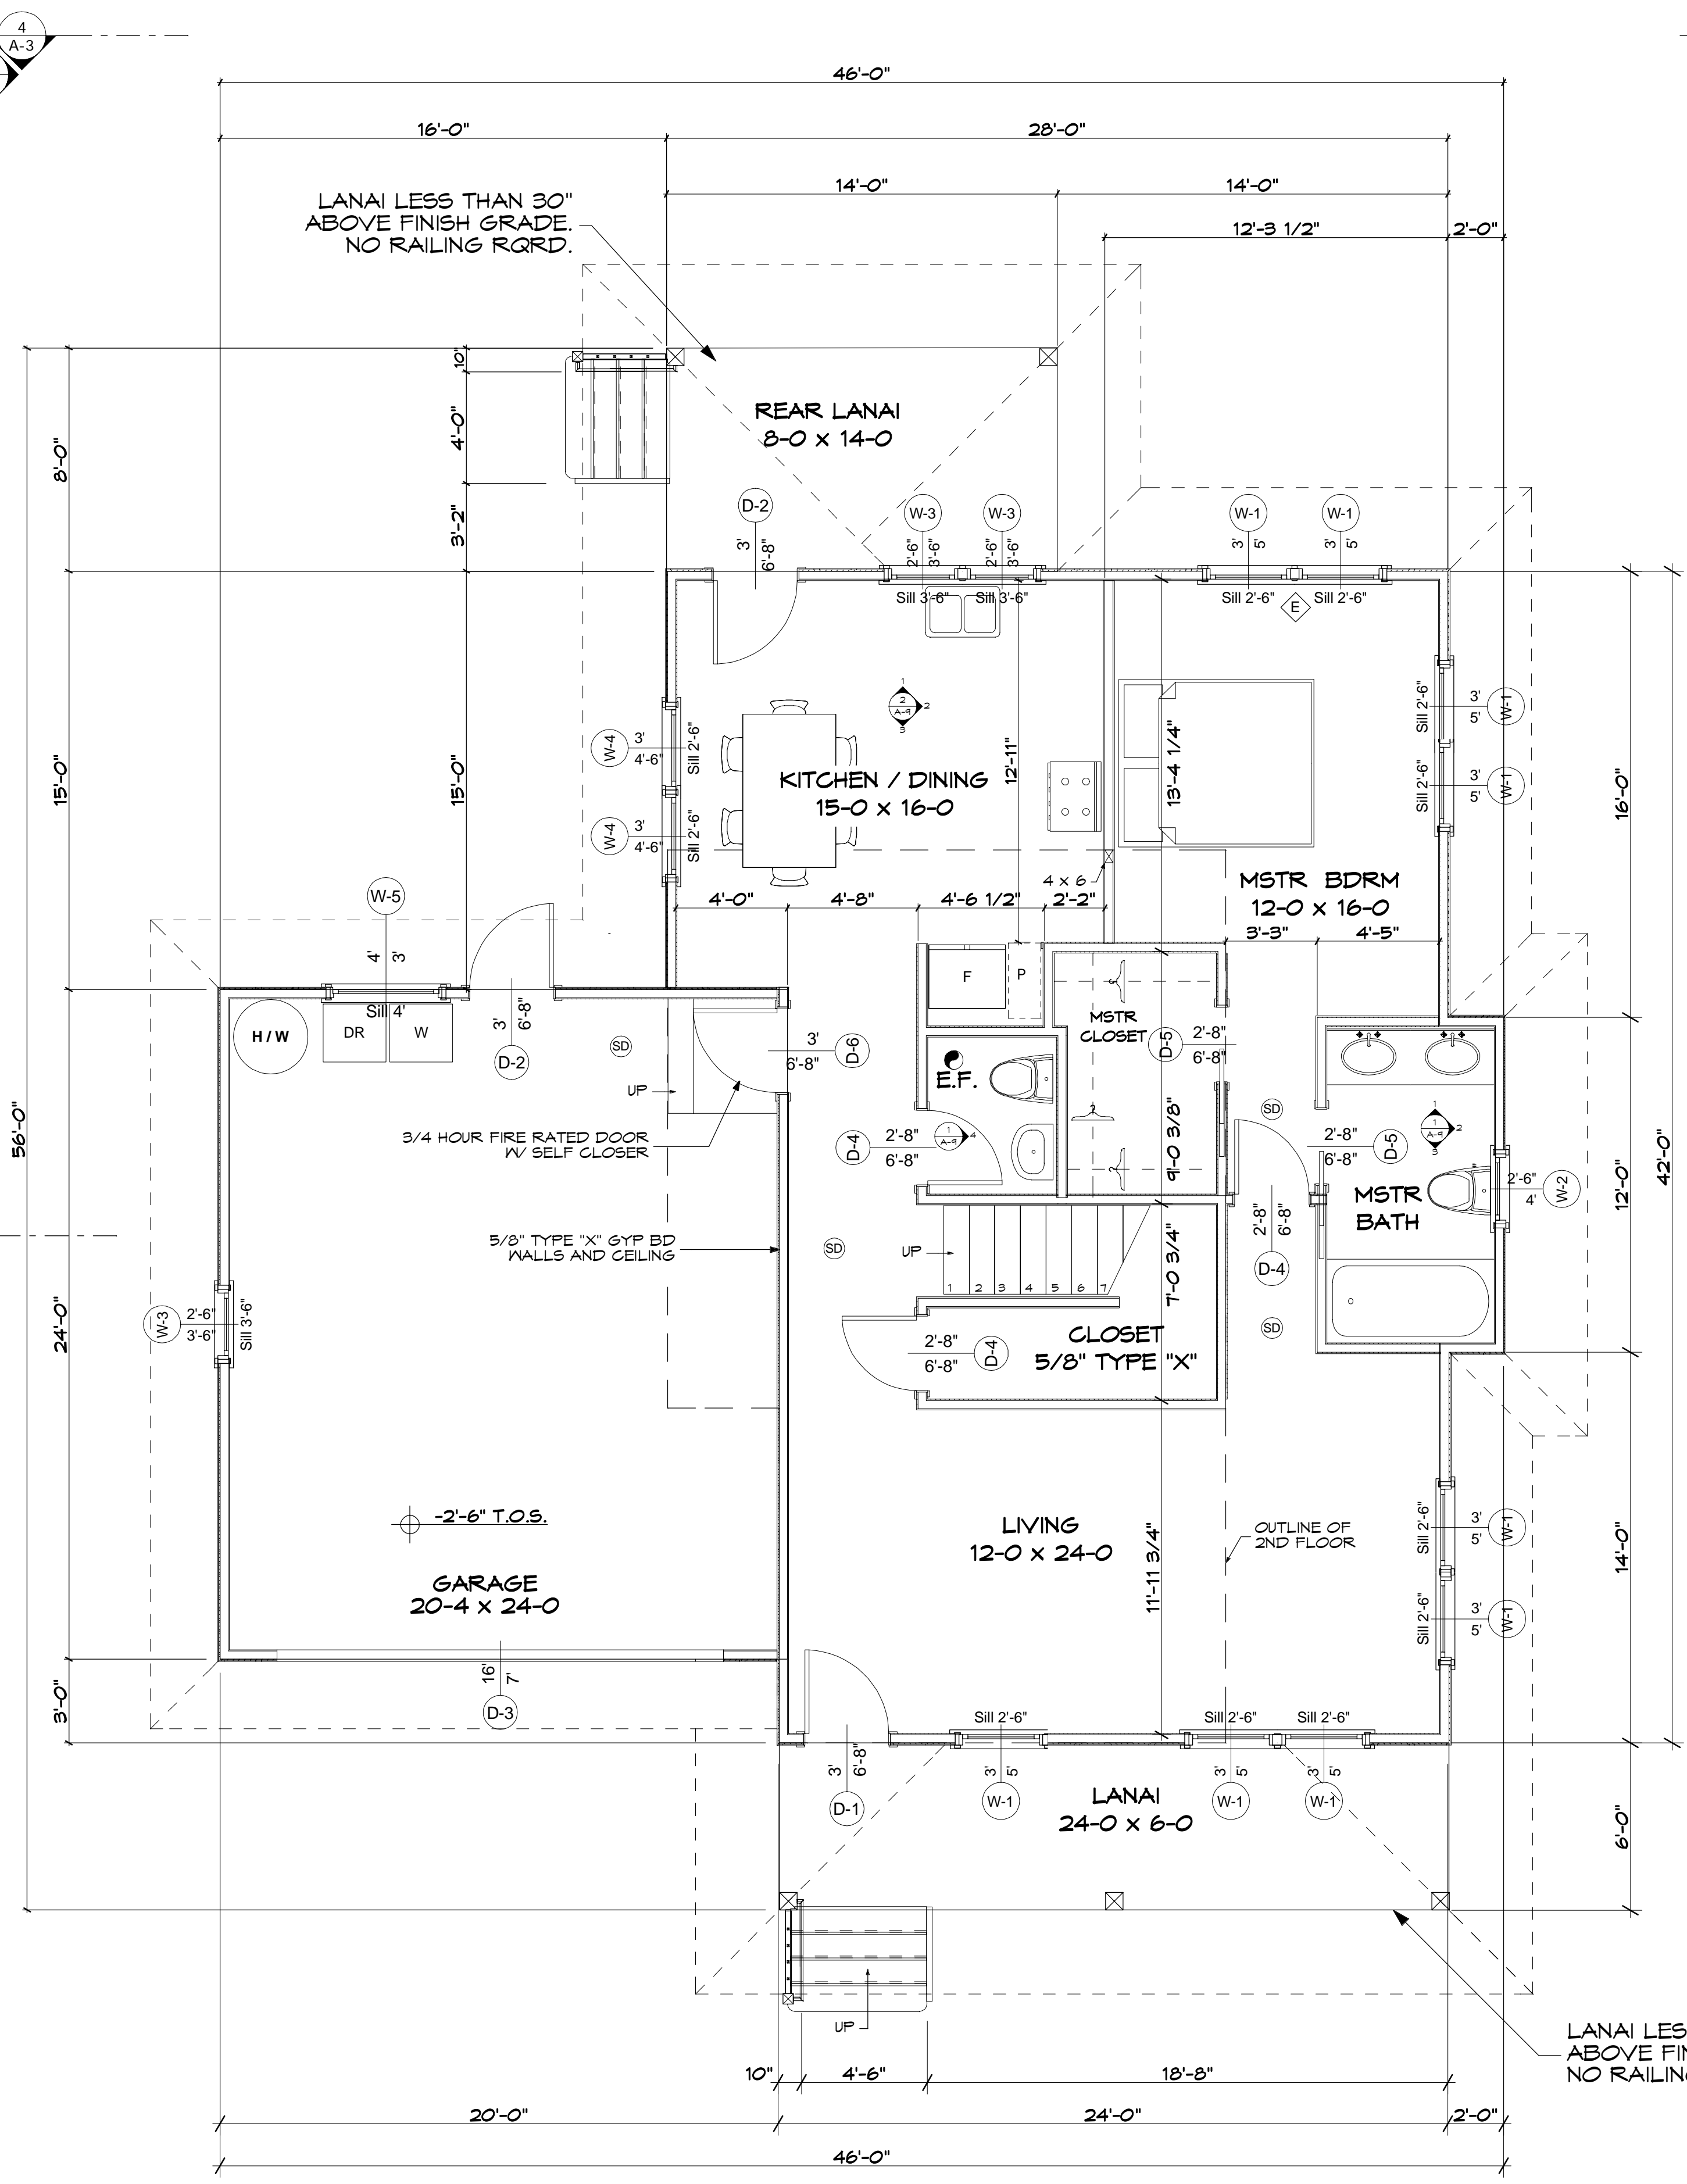

2
A-2 FIRST FLOOR PLAN
SCALE: 1/4" = 1'-0"

JOHNSTON • CASSEL DESIGN STUDIO
71 BALDWIN AVE., B-6
P.O. BOX 790731 PAIA, MAUI, HI 96779
(808) 579-9778 PHONE (808) 579-9778 FAX
info@johnstonscassel.com

NICOLAS T. WARDER
REGISTERED PROFESSIONAL ARCHITECT
No. AR-46537
HAWAII, U.S.A.

WAIOLANI PIKAKE
"THE PIKAKE"
WAIKAPU, HAWAII
TMK: (2) 3-5-04: 92

FLOOR PLANS

Date: 6/20/2006
Scale: as noted
Drawn By: dj
Job:
Sheet Number:
A-2
Total sheet count: